

## RECORD OF PUBLIC BID OPENING

REQUISITION # K000170

PROJECT: Fabric Covered Cleveland Sand Shed #5504

Bid Closing Date: 06/07/06 @ 5:00 PM

Bid Open Date: 06/08/06 @ 10:30 AM

**STATUS – AWARDED TO COUGIT CONSTRUCTION**

<u>BIDDER</u>	<u>UNIT</u>	<u>DESCRIPTION</u>	<u>TOTAL AMOUNT BID</u>
COUGIT CONSTRUCTION  EAGLE IDAHO	1 - EA	Design and Construct a Fabric Covered Sand Storage Building at CLEVELAND	\$ 135,356.00

<u>BIDDER</u>	<u>UNIT</u>	<u>DESCRIPTION</u>	<u>TOTAL AMOUNT BID</u>
	1 - EA		\$ _____

<u>BIDDER</u>	<u>UNIT</u>	<u>DESCRIPTION</u>	<u>TOTAL AMOUNT BID</u>
	1 - EA		\$ _____

<u>BIDDER</u>	<u>UNIT</u>	<u>DESCRIPTION</u>	<u>TOTAL AMOUNT BID</u>
	1 - EA		\$ _____

**INVITATION TO BID**  
**FABRIC COVERED SAND SHED**  
**CLEVELAND**  
**REQUISITION # K-000170**

Table of Contents

<b>TABLE OF CONTENTS .....</b>	<b>1</b>
<b>REQUEST FOR BID.....</b>	<b>3</b>
<b>SP – FABRIC COVERED SAND SHED.....</b>	<b>4</b>
<b>ARCHITECTURAL .....</b>	<b>5</b>
<b>SPECIAL PROVISIONS .....</b>	<b>5</b>
2.0 SITE WORK .....	6
3.0 CONCRETE .....	7
13.0 SPECIAL CONSRUCTION FABRIC BLDG .....	8
<b>SPECIAL PROVISION .....</b>	<b>11</b>
<b>IDAHO BUILDING .....</b>	<b>11</b>
Liquidated Damages .....	11
General .....	11
Guarantee .....	11
Warranties, Guarantees And Instruction Sheets .....	12
Temporary Utilities .....	12
Permits .....	12
Cleaning Up Building.....	12
Protection .....	12
Codes.....	12
Prior Approval .....	12
Submittals .....	13
As-Built Drawings.....	13
Operation, Maintenance Instructions And Manuals .....	14
Work Not Noted, Detailed Or Specified (Revised 9/29/03) .....	14
Dimensions And Measurements .....	14
Performance.....	14
Bid Schedule .....	14
Coordination And Control.....	15
Superintendent.....	15
Special Provision Items - Measurement And Payment (Sp-1) .....	15
Owners Use Of Building (Addition 12/1/03) .....	15
<b>II. PROPOSAL GUIDELINES .....</b>	<b>16</b>
1. PRE-PROPOSAL CONFERENCE .....	16
2. PERFORMANCE.....	16
3. BIDDING REQUIREMENTS AND CONDITIONS .....	16
4. IRREGULAR PROPOSALS.....	16
5. PROPOSAL GUARANTY / SURETY BOND REQUIREMENTS .....	17
6. DISQUALIFICATION OF BIDDERS .....	17
7. CONSIDERATION OF PROPOSALS .....	18
8. EXECUTION / AWARD OF THE CONTRACT .....	18
9. FAILURE TO EXECUTE CONTRACT .....	18
10. RETURN OF PROPOSAL GUARANTY .....	18

<b>III.</b>	<b>TERMS AND CONDITIONS .....</b>	<b>19</b>
1.	CONTRACT TERM.....	19
2.	PAYMENT REQUIREMENTS .....	19
3.	CHANGES .....	19
4.	CLAIMS FOR ADJUSTMENT AND DISPUTES .....	19
5.	COMPLIANCE .....	19
6.	TERMINATION FOR DEFAULT .....	20
7.	TERMINATION FOR CONVENIENCE .....	20
8.	INDEMNIFICATION.....	20
9.	INSURANCE REQUIREMENTS.....	20
<b>10.</b>	<b>TITLE VI ASSURANCES.....</b>	<b>22</b>
<b>11.</b>	<b>LABOR PROVISIONS .....</b>	<b>24</b>

#### **ATTACHMENTS/FORMS/EXHIBITS**

PLAN SHEETS  
 FAX BACK  
 BID SCHEDULE  
 SIGNATURE PAGE  
 BID PROPOSAL  
 DOMICILE  
 SUBCONTRACTOR CERTIFICATION  
 CONTRACTORS AFFIDAVIT  
 BIDDER'S RESPONSIBILITY PAGE OR CHECKLIST  
 PLAN HOLDERS LIST

# **IDAHO TRANSPORTATION DEPARTMENT REQUEST FOR BID**

May 22, 2006

Idaho Transportation Department  
Supply Services Purchasing Section  
3311 West State Street  
Boise, Idaho 83703

## **REQUISITION #: K-000170**

**ALL sealed bids must be received by 5:00 pm on June 7, 2006. Sealed bids will be opened at 10:30 AM on June 8, 2006** at Supply Services, Purchasing Office, at 3311 West State Street in Boise. The scope of work on this project consists of furnishing all materials, equipment and labor for the **DESIGN AND CONSTRUCTION OF A FABRIC COVERED SAND SHED, CLEVELAND**, as per the specifications contained in the above requisition.

Contact EVEY MCADAMS Contract Program Specialist for Bid Requirements and Clarification at (208) 334-8084.

Fax ALL questions regarding this bid to: (208) 332-4109

## **FOR BID RESULTS, PLAN HOLDERS LIST VISIT:**

**<http://itd.idaho.gov/business/business.htm>**

## **RETURN BID IN A SEALED ENVELOPE CLEARLY MARKED AS SHOWN:**

<p><b>Requisition #: K-000170</b> <b>Bid Close Date: 6/7/06 – 5:00 PM    Bid Open Date: 6/8/06 – 10:30 AM</b> <b>Item Bidding: FABRIC COVERED SAND SHED CLEVELAND</b></p>
---

## **Mailing Address**

Idaho Transportation Department  
Supply Services Purchasing Section  
P.O. Box 7129  
Boise, Idaho 83707-1129

SP – FABRIC COVERED SAND SHED

SP-1 DESIGN AND CONSTRUCT FABRIC COVERED SAND STORAGE BUILDING  
(CLEVELAND)

Description: This item shall consist of the design and construction of one (1) fabric covered sand storage building 60 ft. x 140 ft. The design weight of the stored material will be 130 lbs /cubic foot with a natural angle of repose of 33°.

The Contractor shall furnish and install all necessary parts and accessories required for a complete sand storage building.

All finish grading and site finish work 10'-0" outside of the roofline will be completed by State Forces. All finish grading and site finish work within 10'-0" of the outside roof line will be completed by contractor. The Contractor shall be responsible for the foundation excavation, utility trenching, boring, and backfill regardless of location.

Construction Requirements: The following design parameters apply to the respective location. The successful bidder shall show certified engineering proof, by a professional structural engineer licensed in the State of Idaho, that the structure and foundation design will support these loads.

Ground Snow Load: 40 PSF

Wind load: 90 MPH, Exposure B, Importance Factor .87, Category I

Flood loads are non-applicable to this project.

This building is exempt from seismic requirements, equivalent to an agricultural storage structure which is intended for incidental occupancy.

Method of Measurement: This item will be measured by the lump sum for construction of the building complete in place, including all materials, labor, equipment and site work.

Basis of Payment: The accepted quantity of this item will be paid for at the contract unit price for the item listed below.

Payment will be made under:

Pay Item:

SP-1 Design and Construct Fabric Covered Sand  
Storage Building (Cleveland)

Pay Unit:

Lump Sum

## I N D E X

### ARCHITECTURAL SPECIAL PROVISIONS

<u>DIVISION NO.</u>	<u>DIVISION NAME</u>
2.0	SITE WORK
3.0	CONCRETE
4.0	MASONRY (not used)
5.0	METALS (not used)
6.0	CARPENTRY (not used)
7.0	MOISTURE PROTECTION (not used)
8.0	DOORS, WINDOWS and GLASS (not used)
9.0	FINISHES (not used)
10.0	SPECIALTIES (not used)
11.0	EQUIPMENT (not used)
12.0	FURNISHINGS (not used)
13.0	SPECIAL CONSTRUCTION FABRIC BUILDING
14.0	CONVEYING SYSTEMS (not used)
15.0	MECHANICAL (not used)
16.0	ELECTRICAL (shown on drawings)

## **2.0 SITE WORK**

### **2.0 General**

The building site will be graded by State Forces to an approximate 0.5' above or below shop floor elevation. The Contractor shall complete foundation and other miscellaneous excavations and backfill as required.

### **2.1 Excavation**

Excavation shall be made in accordance with the applicable provisions of ITD Standard Specifications, Section 210 - Excavation for Structures, and shall include all excavating and backfilling of sewers, water, plumbing, heating and electrical work. Provisions shall be made for the installation of all work as the building progresses. Cutting and patching to install omitted work shall be avoided.

Excavation shall be made to the indicated elevation or dimension plus sufficient space to permit erection of forms and shoring, to allow proper installation of below-grade materials, and to allow proper inspection of foundations and below-grade installations. Excavations shall be shored and braced if necessary to prevent cave-in. Such shoring and bracing shall be removed before backfill is completed, but not until permanent supports are in place. Excavations shall be kept free from water.

### **2.2 Fill**

Material under ecology block shall be compacted to the requirements of Class A in accordance with ITD Standard Specifications, Section 205 - Excavation and Embankment. All backfill around ecology block shall be an approved granular material placed and compacted to the requirements of Class A by the Contractor in accordance with Section 205.

Trash shall not be allowed to accumulate in spaces to be backfilled; such spaces shall be thoroughly cleaned before backfill is placed therein. Frozen particles, large stones, vegetable matter, or trash shall not be used in fill or backfill.

Fill, which is exterior to the building site and not under ecology block, except driveways and approaches, will be considered non-load-bearing. Non-load-bearing fill shall be placed in layers of not more than 12-inch loose measurement and thoroughly compacted. Driveway and approach fills shall be compacted in accordance with all applicable provisions of ITD Standard Specifications, Section 205-Compaction, Class A Compaction.

No fill or backfill shall be placed without approval.

The Contractor shall conduct work in an orderly manner and so as not to create a nuisance. Dirt shall not be permitted to accumulate on streets or sidewalks nor to be washed into sewers.

The Contractor shall remove from the site and legally dispose of all debris. Excavated material not required for fill shall be removed or spread on the site as directed.

### **2.5 Soil Preparation**

No waste concrete, mortar, or building materials are to be buried on the site. They shall be removed by the Contractor.

### **3.0 CONCRETE**

#### **3.0 General**

Concrete work shall consist of stacked ecology type LOCK-BLOCK as manufactured by Ultrablock Inc., or an approved equal.

Top layer of block shall be flat top.

#### **3.0.1 Ecology Block**

##### General Specifications

Size:	29.5" x 29.5" x 59" approx. 2.5' x 2.5' x 5'
Weight:	Approx. 4320 lbs.
Clearance Around Key: drainage	½". The chamfered corners to provide 8 inches of area per block.
Lift Provisions:	A standard 7 strand steel loop at top center of the top of block (rebar is not acceptable material).
Surface Finish:	Standard grade smooth finish without large blemishes.
Concrete Strength:	Blocks manufactured using surplus concrete rated at 2500 psi to 4000 psi.
Perpendicular Interlock	Block must be able to lock in line and perpendicular.
Steel Tie Plates	Steel tie plates on block interior are not acceptable.

#### **3.1 Dampproofing**

All exposed interior concrete and the top of the ecology block is to be protected with Met-Con 3000 as manufactured by Romar Industries, 2109 East Rockhurst, Springfield, Mo. 65802 or approved equal shall be applied just prior to occupancy. Surface must be clean and free of dirt, dust, and debris. Product shall be spray applied per manufacturer's instructions.



## **13.0 SPECIAL CONSRUCTION FABRIC BLDG**

### **13.0 Fabric Covered Steel Tube Structure**

This specification covers the materials furnished for the fabric covered steel double pipe truss shelter.

The materials furnished and installed shall include, but not be limited to the structural framing, anchor bolts, purlins, plate, bar stock, wind bracing rods/cables, purlin bridging, diaphragm bracing, fabric, fasteners, bolts and any other component parts as needed for the building as specified.

The intent of these specifications and drawings is to establish a quality and performance level for structural design, material, durability and workmanship. All bidders must conform strictly to these specifications in their bid.

The building shall be of a manufacturer who is regularly engaged in the fabrication of fabric covered steel frame buildings. All materials shall be new, unused, free from defects and of high quality manufacture.

Structure shall be a Titan Cover-All Shelter System or approved equal

Products of the following manufacturers are acceptable provided that they comply with the remainder of this specification:

Coverall Building Systems  
Clear Span Inc (The Farley Group)  
Rubb Building Systems  
HSS Structures

It is the responsibility of the contractor/manufacturer to provide full proof of product equality.

The following standards and criteria (of most recent issue) shall be used where applicable in the structural design of the building covered by these specifications.

The following criteria shall also be applicable in other phases of design:

Building code having jurisdiction over the area in which the site is located.

Contractor shall furnish the Owner with a warranty for the fabric and steel structure that it will be free from defects of materials or workmanship for a period of twenty (20) years from date of acceptance.

### **13.1 Fabric**

Fabric for cover shall meet or exceed the following specifications.

- |              |                                          |
|--------------|------------------------------------------|
| a. Material  | 16 X 16 woven KPDE scrim                 |
| b. Weight    | 12.5 oz/square yard                      |
| c. Thickness | 23 mils                                  |
| d. Coating   | Modified LDPE coating with UV protection |

- e. Coating Thickness      4 mils, each side
- f. Warranty                20 years pro rata

Color selection shall be from manufacturer's standard color selections.

Fabric drops will be provided to seal building roof to side of concrete walls.

### 13.2 Steel Tubing

Steel tubing for structure shall meet or exceed the following specifications.

- a. Steel                      Cold formed steel tubing with a yield strength of 55 ksi.
- b. Welds                    Finished with a molten zinc corrosion protection system
- c. Rust Protection      Inside of tubing coated with a corrosion resistant coating.  
Exterior coated with hot dipped zinc galvanizing covered with a  
chromate conversion coating with a clear organic coating as the  
finish coat.
- d. Warranty                20 year

Frame work for the building shall be capable of being mounted on pre-cast concrete blocks.

Aluminum tubing is not an accepted alternative material.

### 13.3 Anchorage

The building anchor bolts shall be designed to resist the maximum column reactions resulting from the specific combinations of loadings. The anchor bolt sizes shall be specified by the building manufacturer unless otherwise noted.

### 13.4 Erection

The Contractor erecting the building shall be approved by the building manufacturer as an installer of their product, and have a minimum of three years experience in fabric covered building construction. Welding shall be performed by a certified welder.

The erection of the fabric covered building and the installation of accessories shall be performed in accordance with building manufacturer's erection drawings using proper tools and equipment. There shall be no field modifications to primary structural members except as authorized and specified by the building manufacturer.

### 13.5 Design Loads

The basic design loads shall include live, wind, and earthquake, in addition to dead load. All of the design loads, whether they be a static, dynamic or kinetic nature, shall be considered as auxiliary loads. Snow load design shall be 40 PSF ground snow load.

#### 13.5.1 Wind Loads

The wind design of the structure shall be for 90 MPH velocity.

### 13.5.2 Combination Loads

Combination of normal loads and auxiliary loads for design purposes shall be as prescribed and recommended by the manufacturer.

### 13.6 Drawings and Certification

The building manufacturer shall furnish complete erection drawings showing anchor-bolt settings, sidewalls, endwall and roof framing, transverse cross- sections, covering and trim details and accessory installation details to clearly indicate the proper assembly of all building parts. The manufacturer shall also furnish a letter of certification by a professional civil engineer registered by the State of Idaho, verifying that the building design meets the specified loading requirements. After approval of these drawings by the Owner, the Contractor will coordinate with the Engineer and verify the existing plans meet the requirements set forth in the building plans for the building supplied.

If the building selected requires changes in the foundation plans, the Contractor shall furnish complete revised foundation plans for approval. The plans must bear the seal of a licensed civil engineer registered in the State of Idaho.

### 13.7 General Framing

All framing members shall be shop fabricated for bolted field assembly. Field cutting or drilling when required shall be clearly noted on the drawings. Field cutting or drilling will not be done with a cutting torch.

Only approved drills or saws shall be used.

All shop connections shall be welded in accordance with the American Welding Society (AWS) "Standard Code for Welding in Building Construction." Certification of welder qualification will be furnished when required and specified.

#### 13.7.1 Bracing

Wind bracing shall consist of diagonal rod, cable, or angle bracing as recommended by the manufacturer.

### 13.8 Bolts and Fasteners

All field connections shall be bolted. Structural bolts shall conform to ASTM A 325 and shall be tightened by the turn-of-the-nut method.

### 13.9 Shop Drawings

Five (5) copies of all shop drawings shall be submitted for approval. Approved or noted drawings will be returned to the Contractor within fifteen (15) days.

Shop drawings so prepared and approved are deemed to represent the correct interpretation of the work to be done. Contractor shall furnish all necessary templates and patterns required by other trades and supervise and be responsible for proper location and installation.

### 13.10 O&M Manuals

On Project completion Contractor will supply 3 sets of O&M manuals to include fabric structure information and care, electrical products and all warranties.

## **SPECIAL PROVISION IDAHO BUILDING**

Furnish all materials, equipment and labor for the **Design & Construction of a Fabric Covered SAND SHED at CLEVELAND**, as per the specifications contained in requisition number **K-000170**.

The following Special Provisions supplement or modify the 2004 State Standard Specifications for Highway Construction and SP-SA Special Provisions – State Aid.

The plans shall be supplemented by the Contractor for such working drawings as are necessary to adequately control the work.

Materials incorporated into this project shall be new and free from defects and of the best commercial quality for the purpose specified.

The Idaho Transportation Department's Standard Specifications for Highway Construction manual is available to the Contractor for \$30.00 plus tax. Contact the Idaho Transportation Department at 334-8430 to purchase. Note: The Standard Specifications of Highway Construction can also be viewed and downloaded at <http://itd.idaho.gov>. Where general and supplementary conditions and division 1-specification sections are referred to; current industry standards shall be followed. Owner shall be construed to mean the State of Idaho through the Idaho Transportation Department (ITD). Where approval of Architect or Engineer is required, it shall be construed to mean the Resident Engineer.

### **LIQUIDATED DAMAGES**

The amount of Liquidated Damages for failure to complete the work on time of this project will be **\$100.00 per day**.

**Contractor shall submit all required submittals within 30-days of contract signing. Authority to proceed will be given after building and foundation submittals are approved and returned to the Contractor, as well as, construction and material delivery schedules are established**

### **GENERAL**

The Contractor shall supplement the plans for such working drawings as are necessary to adequately control the work. Materials incorporated into this project shall be new and free from defects and of the best commercial quality for the purpose specified.

The contractor, before commencing work, shall purchase and maintain property insurance against fire with extended coverage, including loss or damage by vandalism and malicious mischief on this work to the full insurable value thereof, with insurance approved by the State and any loss made payable to the State, as his interest may be at the time of said loss. He shall furnish a copy of the insurance policy to the Engineer. No cancellation or change in this policy shall be effective without 30 days prior written notice to the Engineer.

### **GUARANTEE**

Excepting where certain portions of the work call for a longer period, all work shall be guaranteed for a minimum period of one year after the date of final acceptance; during the guarantee period, any repairs or replacements required because of defective workmanship or material shall be at the Contractor's expense.

## **WARRANTIES, GUARANTEES AND INSTRUCTION SHEETS**

Three (3) copies of the manufacturer's warranties, guarantees, instruction sheets, and parts lists for all Contractors' furnished materials shall be turned over to the State upon completion of the project.

## **TEMPORARY UTILITIES**

Contractor shall provide temporary power pole and power. The contractor shall visit the site and determine what measure, if any, he will have to take to provide for water for construction work, which may occur before the time that permanent services will be available.

The contractor shall make arrangements for and furnish at their own expense, all water, sanitary facilities and other utilities necessary for construction purposes. All utilities shall be at contractor's expense until final acceptance.

The Contractor shall provide and maintain weather protection and heating as required for the protection of the work from the beginning of the work until final completion, acceptance, or occupancy. Methods and extent of protection and heating shall be subject to the State's Approval.

## **PERMITS**

The State will furnish the building permit, if required.

The Contractor shall obtain and pay for all other licenses and permits and shall pay fees and charges for connection to outside services to include, water sewer and electricity and use of public or private property for storage of materials, etc. The Contractor shall comply, without additional expense to the State, with all State, County and Municipal building ordinances and regulations insofar as the same are binding upon the State. ITD will reimburse the contractor for utility hookup fees at invoice costs.

## **CLEANING UP BUILDING**

In addition to removal of rubbish and leaving the building rooms clean, the Contractor shall remove stains, spots, marks and dirt from decorated surfaces, clean hardware, remove paint spots and smears from all surfaces and clean fixtures, clean all glass; replace any broken glass.

## **PROTECTION**

The Contractor shall, at all times, protect excavation, trenches and building from damage or cave-in; provide pumps, equipment or enclosures as required; remove and replace with new work any work damaged by failure to provide protection; provide and maintain guard lights at barricades, obstructions, trenches or pits adjacent to public thoroughfares. Replacement of damaged work will be at no additional cost to the Owner.

## **CODES**

Contractor, including subcontractors, shall submit his bid in accordance with plans and specifications. If plans and specifications do not comply with any codes having jurisdiction in that particular place or construction, Contractor shall submit alternate price on any changes necessary to comply with such codes. If such alternates are not stated in bid, it shall be assumed that Contractor's base bid includes, to the best of his knowledge and experience, all work necessary to comply with such codes.

## **PRIOR APPROVAL**

The references made to materials equipment, appliances or fixtures in the plans or these specifications, where manufacturers' products or brand names are specified, are made to show

## **SPECIAL PROVISION IDAHO BUILDING**

standards for comparison only as to type, design character, or quality of the article desired, and are not for the purpose of restricting bidders to these products or brand names.

The term "or equal" as used herein shall be understood to mean equal to that specified for fulfilling the intended requirements in the judgment of the Engineer. THE BURDEN OF PROVING THE EQUALITY SHALL BE THE CONTRACTOR'S RESPONSIBILITY. The Engineer's decision shall be final. Shop drawings or manufacturer's literature for the substitute item and for the specified item shall be submitted to support the Contractor's requests on all substitutions.

All requests for approval of change in design of function of materials specified must allow 14 days review time, after receipt of all necessary documents, by the Engineer. Approval of submittals shall not relieve the Contractor from responsibility for deviations from the plans or specifications, unless he has, in writing, called the Engineer's attention to deviations at the time of submission, and obtained his written approval. Approval of submittals does not relieve the Contractor from responsibility for errors in shop drawings or literature.

### **SUBMITTALS**

Minimums of five (5) complete submittals are required on all products, unless more are required in the Architectural Specifications.

Submittals shall contain:

Project name and number

1. Date of submission and dates of any previous submissions.
2. The names of the contractor, sub-contractor and manufacturer.
3. Contractors stamp, initialed or signed, certifying to review of submittal.
4. Identification of any deviation from Contract Documents.
5. Identify each submittal item by specification section, manufacturer, brand, trade name, number, size, rating, or whatever other data is necessary to properly identify and check materials and equipment. The words "as specified" are not sufficient identification.

### **AS-BUILT DRAWINGS**

The Contractor shall provide the Engineer with three (3) complete sets of as-built drawings. As-built drawings shall provide detailed and accurate sizes, dimensions and locations of all work items covered under this contract. Contractor shall instruct the separate trades to keep accurate measurements and records of their installation, as the work proceeds. No measurement or payment will be made for as-built drawings, but the cost thereof shall be considered incidental to the items of work under this contract.

## **SPECIAL PROVISION IDAHO BUILDING**

### **OPERATION, MAINTENANCE INSTRUCTIONS AND MANUALS**

Train owner's personnel in the general use and maintenance of all installed equipment and accessories. Provide three complete copies of "Operations and Maintenance" manuals for the owner's use. Manuals will identify all parts of equipment and show complete wiring diagrams. Manuals will include copies of warranties for all items.

### **WORK NOT NOTED, DETAILED OR SPECIFIED (Revised 9/29/03)**

All work required for complete installation or assembly shall be included in the Contractor's bid. Where minor portions of required work are not noted, detailed, or specified, such work shall be done in accordance with proven construction practice or accepted industry standards at no additional cost to the owner. The Contractor shall be held responsible for verification of existing job conditions prior to bid. No additional cost shall be awarded to the successful contractor (or their subcontractors) after bids have been submitted and contracts awarded for failure to verify existing field conditions. Discrepancies between actual field conditions and contract documents shall be brought to the Architects/Engineers attention for alternative methods of installation prior to the bidding of this project.

### **DIMENSIONS AND MEASUREMENTS**

The Contractor shall field verify all dimensions pertaining to the work and shall be responsible for the determination of all quantities of materials required for the work and for the accuracy of all dimensions of materials and items fabricated for this project. The Contractor shall not rely on the scale drawings in the project drawings for the determination of exact quantities or dimensions.

### **PERFORMANCE**

Contractors interested in bidding this project shall carefully inspect the project prior to submitting his bid. Submission of a bid by any Contractor shall be accepted as prima facie evidence that he has examined these specifications and has satisfied himself as to the nature and location of the work and all other matters, which can in any way affect the work or cost thereof under the contract. Any failure of the Contractor to acquaint himself with all available information, including a physical survey of the site of the proposed work, shall not relieve him from successfully performing all the work required for a complete finished job.

### **BID SCHEDULE**

All of the items shown or noted on the plans or in these specifications, which are not specifically a bid item, are considered incidental items. The cost of furnishing and installing all incidental items will not be paid for separately, but shall be included in the contract unit prices as bid, unless otherwise noted.

## **SPECIAL PROVISION IDAHO BUILDING**

### **COORDINATION AND CONTROL**

This work shall proceed in an effective sequence so as to eliminate unnecessary work stoppages at the building.

### **SUPERINTENDENT**

The Contractor shall employ a competent superintendent and necessary assistants who shall be in attendance at the Project site during the progress of work. The superintendent shall be satisfactory to the Architect, and shall not be changed except with the consent of the Architect unless the

Superintendent proves to be unsatisfactory to the contractor and ceases to be in his employ. Under this circumstance, the new superintendent shall also be satisfactory to the Architect. The superintendent shall represent the Contractor and all communications given to the superintendent shall be as binding as if given to the Contractor. Important communications will be confirmed in writing.

### **SPECIAL PROVISION ITEMS - MEASUREMENT AND PAYMENT (SP-1)**

The accepted quantities of all Special Provision Items hereinafter specified will be measured by the units shown and paid for at the contract unit prices for such items, which price shall be full compensation for all material, labor, equipment, tools and incidental expense necessary to complete the item except as otherwise noted.

### **OWNERS USE OF BUILDING** (Addition 12/1/03)

Owner reserves the right to occupy and/or use the building or portions thereof, including portions during the construction period and prior to final acceptance. Such occupancy and/or use shall not constitute acceptance of the Work or any part thereof. The contractor shall take special care to insure that no unnecessary disruptions or normal routines will occur at the project work site. Access to and egress from buildings, grounds, services areas, drives, and streets shall be maintained at all times. Temporary disruptions of building services, equipment, etc... shall be scheduled with the Owner. Normal functions shall be restored as quickly as possible.



## II. PROPOSAL GUIDELINES

### 1. Pre-proposal Conference

Oral explanations, instructions and interpretations given to bidders prior to award of contract will not be binding. It is the Department's intent to provide all bidders equal opportunity to access and acquire all available pertinent information necessary to formulate a responsive bid. Any information, specifications, plans, data or interpretations which the Department discovers is lacking and may be important to all bidders, will be furnished to all bidders in the form of an addendum, the receipt of which shall be acknowledged.

### 2. Performance

Submission of a bid by any Contractor shall be accepted as prima facie evidence that they have satisfied themselves as to the nature and location of the work and all other matters, which can in any way affect the work or cost thereof under the contract. Any failure of the Contractor to acquaint them with all available information, including a physical survey of the site of the proposed work, shall not relieve them from successfully performing all the work required.

### 3. Bidding Requirements and Conditions

Sealed Bids will be received at the time and place stated on the Signature Page. Timely receipt of Bids will be determined by the date and time the Bid is received at the address specified. Hand delivery is encouraged to ensure timely receipt. No proposals will be accepted after the time indicated. All material that is submitted in accordance with this solicitation becomes the property of the State of Idaho and will not be returned.

The bidder shall submit their bid proposal upon the forms furnished by the Department. In the bid schedule, the bidder shall specify a unit price in figures for each pay item for which a quantity is given and show the products of the respective unit prices and quantities written in figures in the column "Amount Bid," and the total amount of the bid obtained by adding the amounts of the several items. In the event of a discrepancy between unit bid prices and extensions, the unit bid price shall govern. All figures shall be written in ink or typed. Penciled entries will not be accepted. If entries are in pencil, the bid proposal shall be considered irregular and the bid will be rejected.

The bidder's proposal shall be signed with ink by the individual, by one or more members of the partnership, by one or more members or officers of each firm representing a joint venture, by one or more officers of a corporation, or by an agent of the bidder legally qualified and acceptable to the State. If the proposal is made by an individual, their name and post office address shall be shown; by a partnership, the name and post office address of each partner shall be shown; as a joint venture, the name and post office address of each member or officer of the firms represented by the joint venture shall be shown; by a corporation, the name of the corporation and the business address of its corporate officials shall be shown.

### 4. Irregular Proposals

Proposals will be considered non-responsive and shall be rejected for the following reasons:

1. If the Bid Proposal Form(s) are on a form other than that furnished by the State or if the form is altered or any part thereof is detached.
2. If there are unauthorized additions, conditional or alternate bids, omission of addenda, or irregularities of any kind, which tend to make the proposal incomplete, indefinite, or ambiguous as to its meaning.

3. If the bidder adds any provisions reserving the right to accept or reject an award, or to enter into a contract pursuant to an award.
4. If the Bid Schedule does not contain a unit price for each pay item listed except in the case of alternate pay items.
5. If the Bid Documents are not sealed, when received by the Department.
6. If the Signature Page is not signed in Ink.
7. If Addendums are not signed and returned with the Bid Documents.
8. If the required Public Works License Number(s) is not inserted on the Signature Page.

**5. Proposal Guaranty / Surety Bond Requirements**

No proposal will be considered unless accompanied by a guaranty of the character and in an amount not less than the amount indicated on the Request for Quotation.

If a surety bond is used, it shall be submitted on an acceptable form signed by the bidder and their surety company. Power of Attorney for the person who executes the bond on behalf of the surety as Attorney-In-Fact must accompany the proposal bond.

The lowest responsive bidder shall furnish a performance bond and a payment bond each in the amount of the contract.

The lowest responsive bidder may deposit government obligations in lieu of performance and payment bonds under the following conditions:

1. The obligations shall be acceptable to the State Treasurer.
2. The obligations shall be payable to, or fully negotiable by, the Department.
3. The obligation shall be in an amount equal at fair market value to the penal sum of the required surety bonds.
4. The bidder pays the initial and return transfer charges for transmittal of the obligation of the Treasurer's Office.

Within **90 days** after final acceptance for the project those obligations deposited, as a performance bond will be returned, less any amount owed to the Department as a result of this contract. Obligations deposited, as the payment bond shall be held for a period of one year from the date of acceptance of the project for settlement of claims in accordance with Idaho Code, Section 54-1927.

Government obligations shall be deposited with the State Treasurer with instructions to issue a safe keeping receipt to the Department.

**6. Disqualification of Bidders**

Any of the following reasons may be considered as being sufficient for the disqualification of a bidder and the rejection of their proposal or proposals:

1. More than one proposal, for the same work from an individual, partnership or corporation under the same name or a different name.

2. Evidence of collusion among bidders. Participants in such collusion will receive no recognition as bidders for any future work of the State until any such participant shall have been reinstated as a qualified bidder.

7. **Consideration of Proposals**

After the proposals are opened and read, they will be compared on the basis of the summation of the products of the approximate quantities shown in the bid schedule by the unit bid prices. The results of such comparisons will be available at <http://itd.idaho.gov/business/business.htm>.

The right is reserved to reject any or all proposals, to waive technicalities, to advertise for new proposals, or to proceed to do the work otherwise, if, in the judgment of the Department, it is in the best interest of the State.

8. **Execution / Award of the Contract**

The award of contract, if it is awarded, will be made within **15 calendar days** after the Intent to Award Notice letter has been mailed to the lowest responsive bidder whose proposal complies with all requirements prescribed.

However, the award may be deferred beyond **15 calendar days** by mutual written agreement between the Department and the lowest responsive bidder.

The contract shall be signed by the lowest responsive responsible bidder and returned together with the Surety bonds, **within 15 calendar days** after the bidder has received the contract. If the contract is not executed by the State within **15 calendar days** following receipt from the bidder of the signed contracts and bonds, the bidder shall have the right to withdraw their bid without penalty. No contract shall be considered as effective until it has been fully executed by all of the parties thereto.

9. **Failure to Execute Contract**

Failure to execute the contract and file acceptable bonds within **15 calendar days**, after the contract has been received by the bidder, shall be just cause for the cancellation of the award of contract and the forfeiture of the proposal guaranty which shall become the property of the State, not as a penalty, but in liquidation of damages sustained. Award may then be made to the next lowest responsible bidder or the work may be re-advertised or otherwise, as the Department may decide.

10. **Return of Proposal Guaranty**

Proposal guaranties, except those of the two lowest responsive bidders, will be returned immediately following the opening and checking of the proposals. The retained proposal guaranty of the unsuccessful of the two lowest responsive bidders will be returned within 10 days following the award of contract and that of the successful bidder will be returned after satisfactory Surety bonds have been furnished and the contract has been executed.

### III. TERMS AND CONDITIONS

1. **Contract Term**

Contract term is non-renewable. Work shall not commence before notice to proceed has been given and will be completed within forty-five (45) calendar days.

2. **Payment Requirements**

Payments will be made as provided: Upon satisfactory completion of services specified herein, the Contractor will be paid monthly as soon as possible after receipt of invoices. Payments otherwise due may be withheld on account of substandard or defective work not remedied.

3. **Changes**

The Department reserves the right to revise the "Work Locations and Schedule" and to make other changes within the general Scope of Work as may be deemed necessary to best serve the interests of the Department. Changes in compensation, which may result from such revisions, shall be documented by formal Change Order to the contract and approved by the Purchasing Agent.

4. **Claims for Adjustment and Disputes**

If the Contractor believes that additional compensation is due them for work or material not clearly covered in the contract, or not ordered as extra work, as defined herein, they shall prosecute their claim in the following manner.

Prior to doing the work on which they believe additional compensation is due them, the Contractor shall notify the ITD Purchasing Agent in writing of their intent to file a claim. If such notification is not given, then the Contractor shall thereby waive their right to any claim for such additional compensation.

At a minimum, the detailed letter shall include a narration of events, citing of entitlement and a showing of the amount of compensation and/or adjustment of time believed due. Full documentation for all elements in the letter shall be included. The claim will be considered and a determination made. The Purchasing Agent will notify the Contractor in writing of the decision.

The decision will be final and conclusive unless, within thirty (30) days from receipt of the Purchasing Agent's letter, the Contractor submits an appeal in writing to the Purchasing Agent. All pertinent information, references, arguments and data to support the claim shall be included. The Purchasing Agent will review the claim and the Contractor will be notified by mail. This decision will be final and conclusive.

In connection with any appeal proceeding under this subsection, the Contractor will be afforded an opportunity to be heard and offer evidence in support of their claim at any level of review. Pending final decision of a dispute hereunder the Contractor shall proceed diligently with performance of the contract.

5. **Compliance**

If the Department registers a formal and written complaint with the Contractor in respect to undesirable or unsanitary conditions, the Contractor will have 72 hours in which to respond in person to the complaint, to the project Coordinator to remedy the problem(s).

Failure to respond in the prescribed time to the complaint or to remedy the problem may result in termination of the contract as provided in Section 6 TERMINATION.

If the Department is not satisfied with the results and remediation of the complaint, the project coordinator may require periodic and joint inspections of the area with the Contractor to discuss and point out Contractors violations. Failure of the Contractor to attend these inspections may result in termination of the contract.

**6. Termination For Default**

Should the Contractor neglect to prosecute the work properly, or fails to perform any provision of the contract, the Department, after seven (7) days from written notice to the Contractor, may without prejudice to any other remedy they may have, make good the deficiencies and may deduct the cost thereof from the payment then or thereafter due to the Contractor or, at its option, may terminate the contract and take possession of all materials, tools, fixtures and furnish the work by such means as the Department sees fit, and if the unpaid balance of the contract price exceeds the expense of finishing the work, such excess shall be paid to the Contractor, but if such expense exceeds such unpaid balance, the Contractor's surety shall pay the difference to the Department.

**7. Termination For Convenience**

A. The DEPARTMENT or CONTRACTOR may cancel this Contract at any time with or without cause upon thirty (30) days' written notice to the other party, and specifying the date of termination.

B. Cancellation of the Contract by either party shall terminate the obligations or liabilities of the parties, except that the obligations or liabilities incurred prior to the termination date shall be honored.

**8. Indemnification**

The Contractor shall indemnify, save harmless, and defend regardless of outcome, the State from the expenses of and against all suits, actions, claims, or costs, expenses, and attorney fees that may be incurred because of any injuries or damages received or sustained by any person, persons, or property on account of the operations of the Contractor or their subcontractors; or on account of or in consequence of any neglect in safeguarding the work; or through use of unacceptable materials in the work; or because of any act or omission, neglect, or misconduct of the Contractor or their subcontractors; or because of any claims or amounts recovered from any infringements of patent, trademark, or copyright; or from any claims or amounts arising or recovered under the Worker's Compensation Act or any other law, ordinance, order or decree.

**9. Insurance Requirements**

The Contractor shall carry such public liability and property damage insurance that will protect them and the State of Idaho from claims for damages for bodily injury, including accidental death, as well as for claims for property damages, which may arise from operations under the contract whether such operations be by themselves or by any subcontractor or by anyone directly or indirectly employed by either of them. The following is a brief explanation of the required insurance coverage's. A certificate of insurance will be required of the contractor selected.

1) Worker's Compensation. The CONTRACTOR, its subcontractor(s), if any, and all employers providing work, labor or materials under this contract, are subject employers under the Idaho Worker's Compensation Law, and shall comply with Idaho Statutes regarding Worker's Compensation.

For the duration of this Contract, and until all work specified herein is complete, the CONTRACTOR, its subcontractor(s), if any, and all employers providing work, labor or materials under this contract, shall provide Idaho Worker's Compensation coverage that satisfies Idaho law for all their subject workers.

The CONTRACTOR must have a valid Worker's Compensation insurance policy in effect prior to the Division of Purchasing generating the contract. The CONTRACTOR must show proof of such coverage by presenting to the Division of Purchasing a valid certificate of insurance showing statutory coverage.

**The CONTRACTOR must provide either a Certificate of Idaho Workers' Compensation Insurance issued by a surety licensed to write Idaho Workers' Compensation Insurance in the State of Idaho, as evidence that the CONTRACTOR has in effect a current Idaho Workers' Compensation Insurance policy, or an extraterritorial certificate approved by the Idaho Industrial Commission from a State that has a current reciprocity agreement with the Industrial Commission.**

2) Employer's Liability. This coverage is written in conjunction with Worker's Compensation and provides insurance for the employer's liability to its employees in circumstances where the injury is not covered by the Worker's Compensation law and the employer may be subject to common law liability. Employer's liability insurance shall be a minimum amount of \$100,000 per occurrence.

3) Liability Insurance. For the duration of the Contract and until all work specified in the Contract is completed, the CONTRACTOR shall have and maintain, at CONTRACTOR'S expense, the liability insurance set forth below and shall comply with all limits, terms and conditions of such insurance. Work under this Contract shall not commence until evidence of all required insurance is provided to the Division of Purchasing. Evidence of insurance shall consist of a completed certificate of insurance signed by the insurance agent for the CONTRACTOR and made a part of this Contract.

4) The Contractor shall not commence work under the contract until he obtains all insurance required under this provision and furnishes a certificate or other form showing proof of current coverage to the State and to the railroad or railway company, when involved. All insurance policies and certificates must be signed copies. After work commences, the Contractor will keep in force all required insurance until written acceptance of the project.

### **Required Insurance:**

1) Commercial General Liability Insurance. The CONTRACTOR shall have and maintain Commercial General Liability (CGL) Insurance covering bodily injury and property damage. This insurance shall include personal injury liability coverage; blanket contractual liability coverage for the indemnity provided under this Contract and products/completed operations liability. The combined single limit per occurrence shall not be less than \$1,000,000 or the equivalent. Each annual aggregate limit shall not be less than \$1,000,000, when applicable, and will be endorsed to apply separately to each job site or location.

2) Automobile Liability Insurance

The Contractor shall obtain, at the Contractor's expense, and keep in effect during the entire term of the contract, Automobile Liability Insurance covering owned, non-owned and hired vehicles. This coverage may be written in combination with Commercial

General Liability Insurance. Combined single limit per occurrence shall not be less than \$1,000,000.

### **Additional Requirements:**

1) State of Idaho as Additional Insured:

The liability insurance coverage required for performance of the Contract shall include the State of Idaho, the Idaho Transportation Department and its division, officers and employees as additional insured, but only with respect to the CONTRACTOR'S activities to be performed under this Contract.

2) Notice of Cancellation or Change:

The CONTRACTOR shall ensure that all policies of insurance are endorsed to read that there shall be no cancellation, material change, potential exhaustion of aggregate limits or intent not to renew insurance coverage(s) without sixty (60) days prior written notice from the CONTRACTOR or its insurer to the Idaho Transportation Department. CONTRACTOR shall further ensure that all policies of insurance are endorsed to read that any failure to comply with the reporting provisions of this insurance, except for the potential exhaustion of aggregate limits, shall not affect the coverage(s) provided to the State of Idaho, Transportation Department and its divisions, officers and employees.

## **10. Title VI Assurances**

1) Application

These contract provisions shall apply to all work performed on the contract by the contractor with his own organization and with the assistance of workmen under his immediate superintendence and to all work performed on the contract by piece work, station work or by subcontract.

2) Employment Lists, Labor Selection, Non-Discrimination

A local public employment agency has been designated by the State to prepare the employment lists for the project.

All qualified unskilled labor shall be employed insofar as possible from lists furnished the contractor by the employment agency designated in the contract. The contractor may avail himself of the services of the employment agency for obtaining labor of the intermediate and skilled grade.

In the performance of this contract, within the limitations of Subsection 107.01 requiring employment of up to 95% Idaho residents, preference in employment shall be given to qualified honorably discharged Veterans of the United States Armed Forces.

During the performance of this contract, the contractor, for itself, its assignees and successors in interest (hereinafter referred to as the "Contractor"), agrees as follows:

3) Compliance with Regulations:

The Contractor shall comply with the Regulations relative to nondiscrimination in federally assisted programs of the U.S. Department of Transportation, Title 49, Code of Federal Regulations, Part 21, as they may be amended from time to time, (hereinafter referred to as the "Regulations"), which are herein incorporated by reference and made a part of this contract.

4) Nondiscrimination:

The Contractor, with regard to the work performed during the contract, shall not discriminate on the grounds of race, color, religion, sex or national origin in the selection and retention of subcontractors, including procurement of materials and leases of equipment. The Contractor shall not participate either directly or indirectly in the discrimination prohibited by section 21.5 of the Regulations, including employment practices when the contract covers a program set forth in Appendix B of the Regulations.

5) Solicitations for Subcontracts, Including Procurements of Materials and Equipment:

In all solicitations, either by competitive bidding or negotiation made by the Contractor for work to be performed under a subcontract, including procurement of materials or leases of equipment, each potential subcontractor or supplier shall be notified by the Contractor, of the Contractor's obligations of this contract and Regulations relative to nondiscrimination on the grounds of race, color, religion, sex, or national origin.

6) Information and Reports:

The Contractor shall provide all information and reports required by Regulations and/or Directives issued pursuant thereto and shall permit access to its books, records, accounts, other sources of information, and its facilities as may be determined by the state of Idaho Transportation Department or the Federal Highway Administration to be pertinent to ascertain compliance with such Regulations or directives. Where any information required of a Contractor is in the exclusive possession of another who fails or refuses to furnish this information, the Contractor shall so certify to the state of Idaho Transportation Department or the Federal Highway Administration as appropriate, and shall set forth what efforts it has made to obtain the information.

7) Sanctions for Noncompliance:

In the event the Contractor is in noncompliance with the nondiscrimination provision of this contract, the state of Idaho Transportation Department shall impose such contract sanctions as it or the Federal Highway Administration may determine to be appropriate, including, but not limited to:

- a. Withhold progress payments until it is determined that the contractor is found in compliance;
- b. Suspend the contract, in whole or in part, until the contractor or subcontractor is found to be in compliance with no progress payment being made during this time and no time extension made;
- c. Cancel or terminate the contract for cause;
- d. Assess against the contractor's final payment on this contract or any progress payments on current or future Idaho projects an administrative remedy by reducing the final payment or future progress payment in an amount equal to 10% of this contract or \$7,700, whichever is less.

8) Incorporation of the Provisions:

The Contractor shall include the provisions of paragraphs (1) through (6) in every subcontract, including procurements of materials and leases of equipment, unless exempt by the Regulations, or directives issued pursuant thereto. The Contractor shall take such action with respect to subcontractor or procurement as the state of Idaho Transportation Department or Federal Highway Administration may direct as a means of enforcing the provisions, including sanctions for noncompliance, provided, however, that in the event a Contractor becomes involved in, or is threatened with litigation with a subcontractor or supplier as a result of such direction, the Contractor may request the



state of Idaho Transportation Department to enter into such litigation to protect the interests of the State, and in addition, the Contractor may request the United States to enter into such litigation to protect the interests of the United States.

## **11. Labor Provisions**

The wages of labor shall be paid in legal tender of the United States, except that this condition will be considered satisfied if payment is made by a negotiable check, on a solvent bank, which may be cashed readily by the employee in the local community for the full amount without discount or collection charges of any kind. Where checks are used for payment, the contractor shall make all necessary arrangements for them to be cashed and shall give information regarding such arrangements. No fee of any kind shall be asked or accepted by the contractor or any of his agents from any person as a condition of employment on the project.

No employee shall be charged for any tools used in performing their respective duties except for reasonably avoidable loss or damage thereto.

Every employee on the work covered by this contract shall be permitted to lodge, board and trade where and with whom he elects and neither the contractor nor his agents nor his employees shall directly or indirectly require as a condition of employment that an employee shall lodge, board or trade at a particular place or with a particular person.

No charge shall be made for any transportation furnished by the contractor or his agents to any person employed on the work.

No individual shall be employed as a laborer on this contract except on a wage basis, but this shall not be construed to prohibit the rental of teams' trucks or other equipment from individuals. No such rental agreement or any charges for feed, gasoline, supplies or repairs on account of such agreement, shall cause any deduction from the wages accruing to any employee except as authorized by the regulations hereinbefore cited.

**INTENTION TO RESPOND**

***No Fax Cover Sheet Is Required***

**FAX BACK: 208 334-8824**

Your assistance is requested. Please fax back immediately.

To: Idaho Transportation Department  
Purchasing Section  
PO Box 7129  
Boise, Idaho 83707-1129

---

BID CLOSING ON: 6/7/06 @ 5:00 P.M.      BID OPENING ON: 6/8/06 @ 10:30 AM

**Please check all that apply**

\_\_\_\_\_ Company intends to prepare and submit a proposal to the requisition listed above.

\_\_\_\_\_ Company does not plan to respond.

\_\_\_\_\_ Other Message/Comments: \_\_\_\_\_  
\_\_\_\_\_  
\_\_\_\_\_

Company Name \_\_\_\_\_

Individual/Owner's Name \_\_\_\_\_

Mailing Address \_\_\_\_\_

City \_\_\_\_\_ State \_\_\_\_\_ Zip \_\_\_\_\_

Contact Person \_\_\_\_\_  
(Please Print)

Phone # \_\_\_\_\_ Fax # \_\_\_\_\_

# BID SCHEDULE

Each Bid item shall be filled in completely by the Contractor in the bid schedule, by indicating total dollars and cents under Unit Price and Total Cost. All costs, including hourly rates, will be included here and will be fully burdened to include, but not limited to, wages, transportation, lodging, overhead, and per-diem. All figures shall be written in ink or typed. Penciled entries will not be accepted; bids will be considered irregular and rejected.

Requisition Number: K-000170

Contractor / Business Name: \_\_\_\_\_

"SP" ITEM NO.	UNIT	ITEM DESCRIPTION	UNIT PRICE	TOTAL AMOUNT BID
<b>SP-1</b>	<b>EA</b>	<b>Design and Construct a Fabric Covered SAND SHED at CLEVELAND</b>	<b>\$ _____</b>	<b>\$ _____</b>

**AWARD TO BE "ALL OR NONE"**

**This page MUST be returned with your BID Documents**

# IDAHO TRANSPORTATION DEPARTMENT

## SIGNATURE PAGE

THIS PAGE MUST BE SIGNED WITH AN ORIGINAL SIGNATURE AND RETURNED WITH YOUR BID DOCUMENTS!!!

May 22, 2006

Idaho Transportation Department  
Supply Services Purchasing Section  
3311 West State Street  
Boise, Idaho 83703

**REQUISITION #: K-000170**

**The Idaho Transportation Department is seeking qualified bidders to furnish all materials, equipment and labor for: DESIGN AND CONSTRUCTION OF A FABRIC COVERED SAND SHED, CLEVELAND, as per the specifications.**

**PUBLIC WORKS CONTRACTORS LICENSE #**

\_\_\_\_\_

**FEDERAL IDENTIFICATION #**

\_\_\_\_\_

Company Name: \_\_\_\_\_

Mailing Address: \_\_\_\_\_

City: \_\_\_\_\_ State: \_\_\_\_\_ Zip: \_\_\_\_\_

Phone: \_\_\_\_\_ Fax: \_\_\_\_\_

Contractors Signature/Authorized Signature:

\_\_\_\_\_

\_\_\_\_\_

Printed Signature

BY SIGNING, BIDDER ACKNOWLEDGES ITS RESPONSIBILITY FOR ANY ADDENDA THAT HAVE BEEN ISSUED FOR THIS SOLICITATION AND WILL COMPLY WITH ALL THE TERMS, CONDITIONS, AND SPECIFICATIONS OF THIS SOLICITATION.

**THIS PAGE MUST BE SIGNED, WITH AN ORIGINAL SIGNATURE, AND  
RETURNED WITH YOUR BID DOCUMENTS!**

# B I D P R O P O S A L

TO: IDAHO TRANSPORTATION BOARD  
Idaho Transportation Department  
Division of Highways

In compliance with your invitation for bids to be received: **June 7, 2006, 2006 @ 5:00 P.M., and Opened on June 8, 2006 @ 10:30 A.M.** The undersigned certifies they have examined the location of work and/or materials sites, and has satisfied themselves as to the condition to be encountered, and that the plans, specifications, contract and method of payment for such work is understood. The undersigned hereby agrees to furnish all materials, equipment and labor for the **DESIGN AND CONSTRUCTION OF A FABRIC COVERED SAND SHED, CLEVELAND** as directed at the designated areas, as per the specifications contained in Requisition Number K-000170.

**On the acceptance of this bid for said work the undersigned will furnish the 100% Contract Performance and Payment Bonds with approved and sufficient surety within 10 days after the contract is presented for signature.**

Accompanying this bid proposal is a Bid Bond or Cashier's Check in the amount of five percent (5%) of the total amount bid.

The bidder further agrees that if awarded the contract, work will be completed within **forty-five (45) calendar days** after authority to proceed has been given. In conformity with and subject to such extensions as may be authorized by the terms of "Determination and Extension of Contract Time," Subsection 108.06 of the said Standard Specifications

By signing this bid proposal (P-3, A, B or C), the bidder being duly sworn states that the firm, association or corporation to whom this contract is to be awarded has not by or through any of its officers, partners, owners or any other person associated therewith, either directly or indirectly, entered into any agreement, participated in any collusion, or otherwise taken any action in restraint of free competitive bidding in connection with this highway project, and is not financially interested in or otherwise affiliated in a business way with any other bidder on this project.

Page 1 of 2

**BIDDER'S SIGNATURES REQUIRED**

TO BE EXECUTED BY **CORPORATE** CONTRACTORS

Date \_\_\_\_\_, 2006

Name, Address and Phone Number of  
Corporation: \_\_\_\_\_

\_\_\_\_\_  
Phone Number

Idaho Public Works Contractors License Number \_\_\_\_\_

Incorporated under the laws of the State of \_\_\_\_\_

Name & Address of President \_\_\_\_\_

Name & Address of Secretary \_\_\_\_\_

Name & Address of Treasurer \_\_\_\_\_

SIGNATURE

\_\_\_\_\_  
President, Vice President, etc...

State of \_\_\_\_\_, County of \_\_\_\_\_ ss

On this \_\_\_\_\_ day of \_\_\_\_\_, in the year \_\_\_\_\_, before

me \_\_\_\_\_, personally appeared \_\_\_\_\_,

(Notary Public)

known or identified to me to be the President or Vice President or Secretary or Assistant Secretary, of the  
corporation that executed the instrument or the person who executed the instrument on behalf of said  
corporation, and acknowledged to me that such corporation executed the same.

\_\_\_\_\_  
Notary Public for \_\_\_\_\_

Residing at \_\_\_\_\_

My Commission Expires on:

**BIDDER'S SIGNATURES REQUIRED**

TO BE EXECUTED BY **PARTNERSHIP**

Date \_\_\_\_\_, 2006

Name, Address and Phone Number of Bidder:

\_\_\_\_\_  
\_\_\_\_\_

\_\_\_\_\_  
Phone Number

Idaho Public Works Contractors License Number \_\_\_\_\_

**SIGNATURE:**

\_\_\_\_\_  
(Name & Title, as "Partner")

\_\_\_\_\_  
Address

\_\_\_\_\_  
(Name & Title, as "Partner")

\_\_\_\_\_  
Address

\_\_\_\_\_  
(Name & Title, as "Partner")

\_\_\_\_\_  
Address

**THIS MUST BE SIGNED BY AT LEAST ONE GENERAL PARTNER**

State of \_\_\_\_\_, County of \_\_\_\_\_ ss

On this \_\_\_\_\_ day of \_\_\_\_\_, in the year \_\_\_\_\_,

before me \_\_\_\_\_, personally appeared

(Notary Public)

\_\_\_\_\_, known or identified to me to be one

of the partners in the partnership of \_\_\_\_\_

(Partnership Name Signed to Instrument)

and the partner or one of the partners who subscribed said partnership name to the foregoing

instrument, and acknowledged to me that they executed the same in said partnership name.

\_\_\_\_\_  
Notary Public For \_\_\_\_\_

Residing at \_\_\_\_\_

My Commission Expires on:

\_\_\_\_\_

P-3-B

Page 2 of 2

**BIDDER'S SIGNATURES REQUIRED**

TO BE EXECUTED BY **SOLE PROPRIETOR**

Date \_\_\_\_\_, 2006

Name, Address and Phone Number of Bidder:

\_\_\_\_\_  
\_\_\_\_\_

\_\_\_\_\_  
Phone Number

Idaho Public Works Contractors License Number \_\_\_\_\_

SIGNATURE:

\_\_\_\_\_  
(Name & Title, as "Owner")

\_\_\_\_\_  
Address

\_\_\_\_\_  
(Name & Title, as "Owner")

\_\_\_\_\_  
Address

State of \_\_\_\_\_ County of \_\_\_\_\_ ss

On this \_\_\_\_\_ day of \_\_\_\_\_, in the year \_\_\_\_\_,

before me \_\_\_\_\_, personally appeared  
(Notary Public)

\_\_\_\_\_, known or identified to me to be the  
person whose name is subscribed to the within instrument, and acknowledged to me that

\_\_\_\_\_ executed the same.  
(he/she/they)

\_\_\_\_\_  
Notary Public For \_\_\_\_\_

Residing at \_\_\_\_\_

My Commission Expires on:

\_\_\_\_\_

P-3-C

Page 2 of 2



## **DOMICILE**

PREFERENCE FOR IDAHO DOMICILED CONTRACTORS ON PUBLIC WORKS (Idaho Code 67-2348 - Effective July 1, 1982). To the extent permitted by federal laws and regulations, whenever the State of Idaho, or any department, division, bureau or agency thereof, or any city, county, school district, irrigation district, drainage district, sewer district, highway district, good road district, fire district, flood district, or other public body, shall let for bid any contract for bid any contract to a contractor for any public works, the contractor domiciled outside the boundaries of Idaho shall be required, in order to be successful, to submit a bid the same percent less than the lowest bid submitted by a responsible contractor domiciled in Idaho as would be required for such an Idaho domiciled contractor to succeed over the bidding contractor domiciled outside Idaho on a like contract being let in his domiciliary state.

If the bidder is unsure of where their business is domiciled, the following "rule of thumb" may help!

- 1) Corporation: Domiciled where chartered.
- 2) Sole Proprietor: Domiciled where permanent headquarters of business located.
- 3) Partnership: Domiciled where permanent headquarters of business located.

COMPANY NAME: \_\_\_\_\_

STATE OF DOMICILE: \_\_\_\_\_

**NOTE: THIS PAGE MUST BE RETURNED WITH YOUR BID!!!!**

## **SUBCONTRACT REQUIREMENTS**

### **PLUMBING, ELECTRICAL, HEATING & AIR-CONDITIONING WORK ONLY**

1. If the contractor intends to subcontract plumbing, heating, air-conditioning or electrical work, they must complete this form, giving the name, address, and Public Works Contractors License Number, for any and all Subcontractors who shall, in the event the Contractor secures the contract and subcontracts the plumbing, electrical, heating or air-conditioning work under the contract. Failure to complete this form as required shall render any such bid submitted by a contractor non-responsive and void.
2. Contractors not intending to subcontract any such work named in the preceding paragraph shall leave the appropriate spaces below blank or indicated by writing in the "work shall be" **none**.
3. Subcontractors named in accordance with the provisions of Paragraph 1 must possess an appropriate Idaho Public Works Contractors License issued by the State of Idaho Public Works Contractors State License Board covering the contract work classification in which the subcontractors is named.
4. The following are the names, addresses, and Public Works Contractors License Numbers, who shall do the following designated specialty, work under the prime and/or general contract should I/we be award the prime or general contract:

- a. Subcontractor for the **Plumbing** work shall be:

\_\_\_\_\_, Residing at  
\_\_\_\_\_, Whose Idaho Public Works  
Contractor's License # is \_\_\_\_\_

- b. Subcontractor for the **Electrical** work shall be:

\_\_\_\_\_, Residing at  
\_\_\_\_\_, Whose Idaho Public Works  
Contractor's License # is \_\_\_\_\_


- c. Subcontractor for the **HVAC** work shall be:

\_\_\_\_\_, Residing at  
\_\_\_\_\_, Whose Idaho Public Works  
Contractor's License # is \_\_\_\_\_


**NOTE: THIS PAGE MUST BE RETURNED WITH YOUR BID DOCUMENTS!**





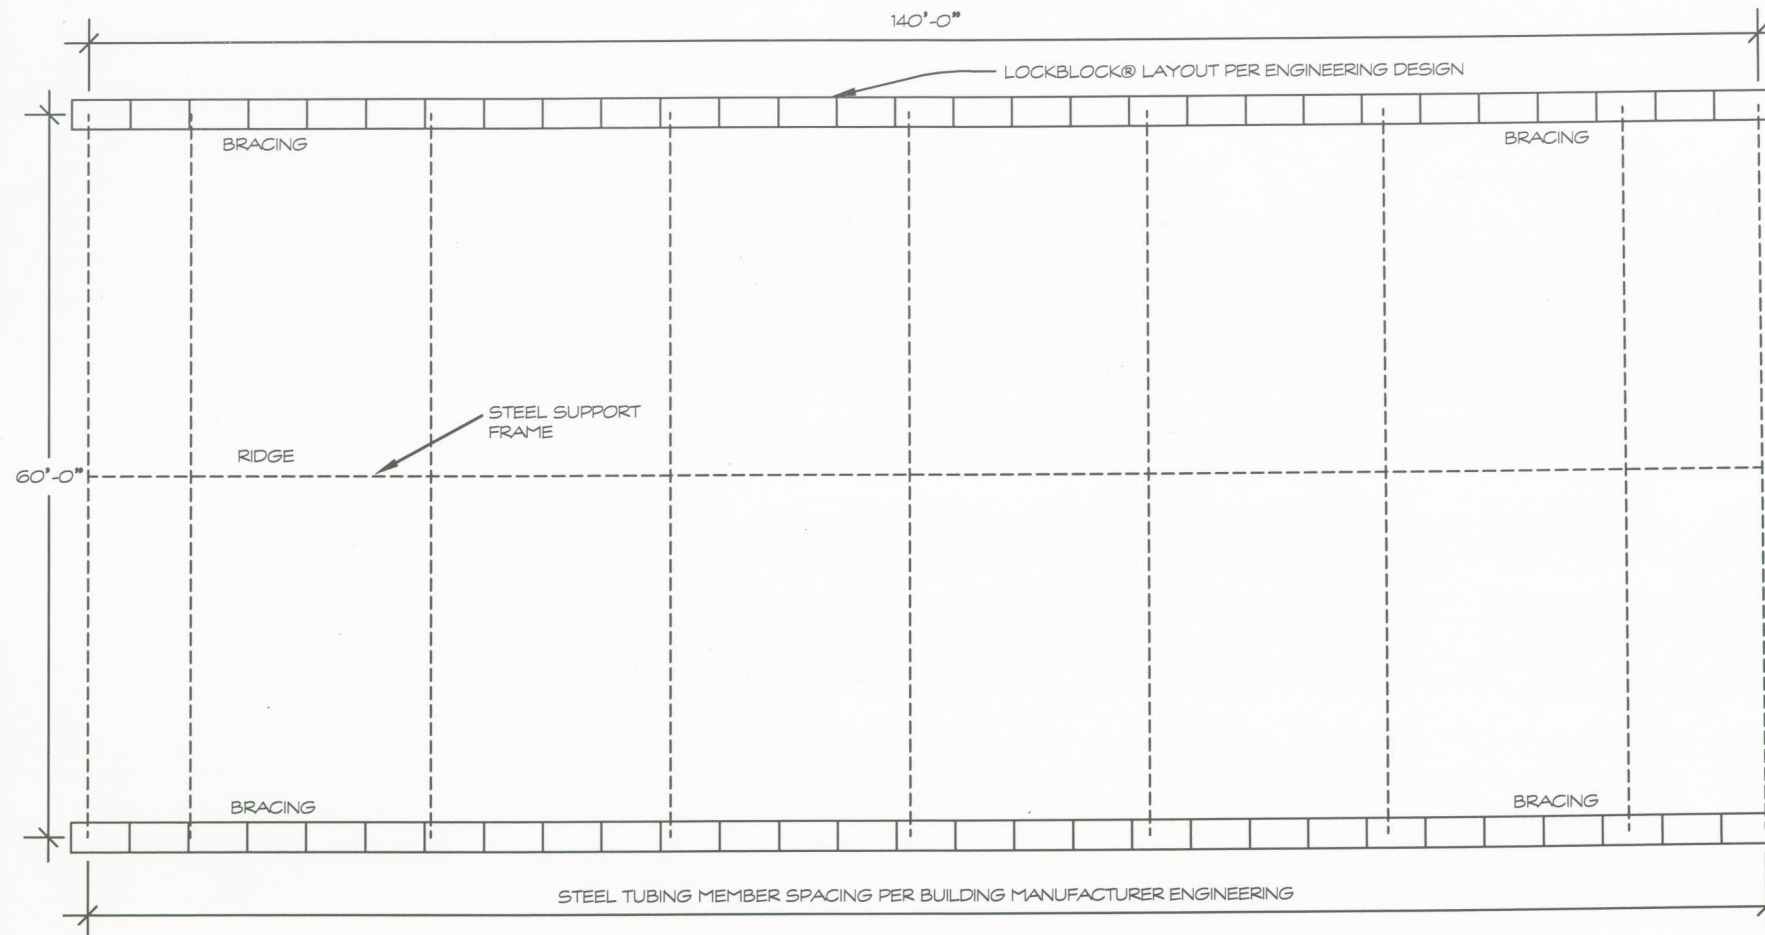


**FLOOR PLAN**  
SCALE: 1/16" = 1'-0"

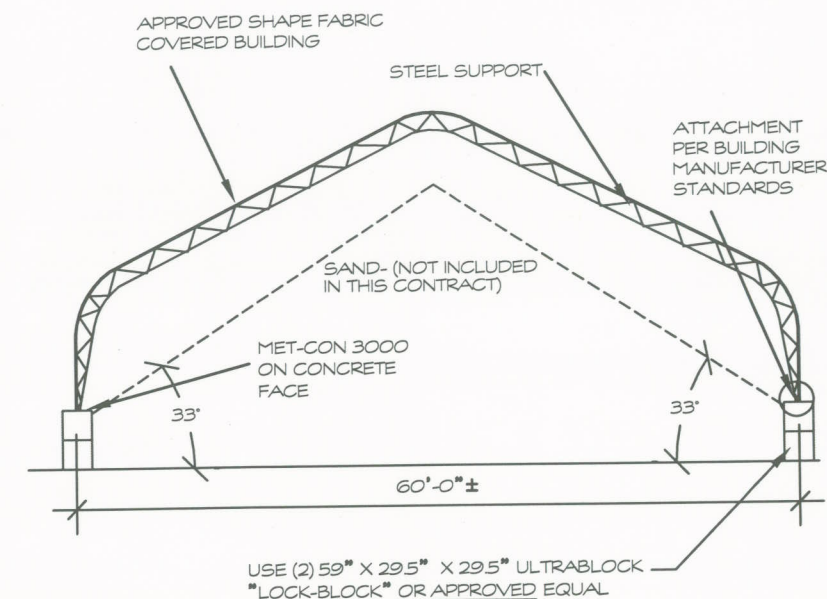

**END  
ELEVATION/SECTION**  
SCALE: 1/16" = 1'-0"


SNOW LOAD FROM U OF I - GROUND & ROOF  
SNOW LOADS FOR IDAHO- 40 PSF GROUND.  
WIND LOAD 90 MPH 3 SEC GUST

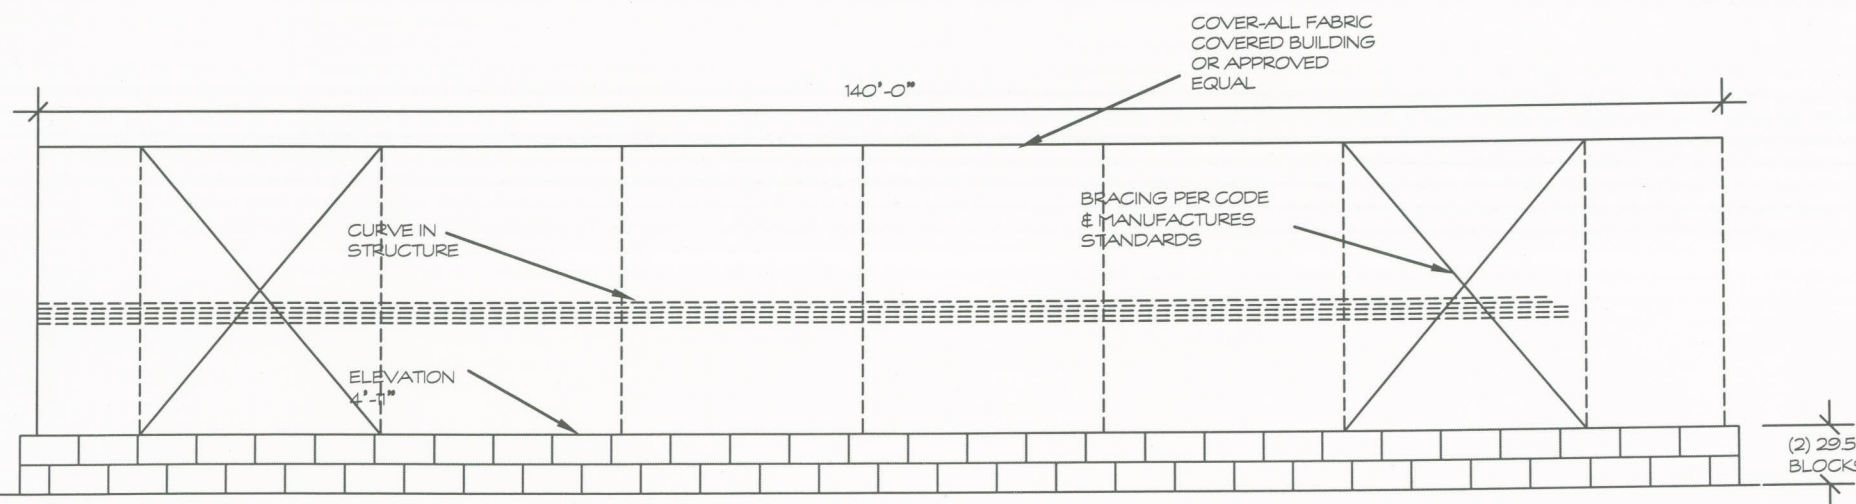

**SIDE ELEVATION**  
SCALE: 1/16" = 1'-0"

CONTRACTOR SHALL BE RESPONSABLE FOR  
DESIGN BY AN IDAHO LICENSED ENGINEER

SCALES SHOWN  
ARE FOR 11" x 17"  
PRINTS ONLY

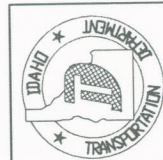


DATE	REVISIONS	NO

CLEVELAND SAND SHED  
BUILDING NO. 5504


STATE OF IDAHO  
TRANSPORTATION DEPARTMENT  
DIVISION OF HIGHWAYS

DRAWN  
ROBERT  
DATE  
5/11/06  
CHECKED  
DRB  
JOB NO  
SHEET  
2  
APPROVED



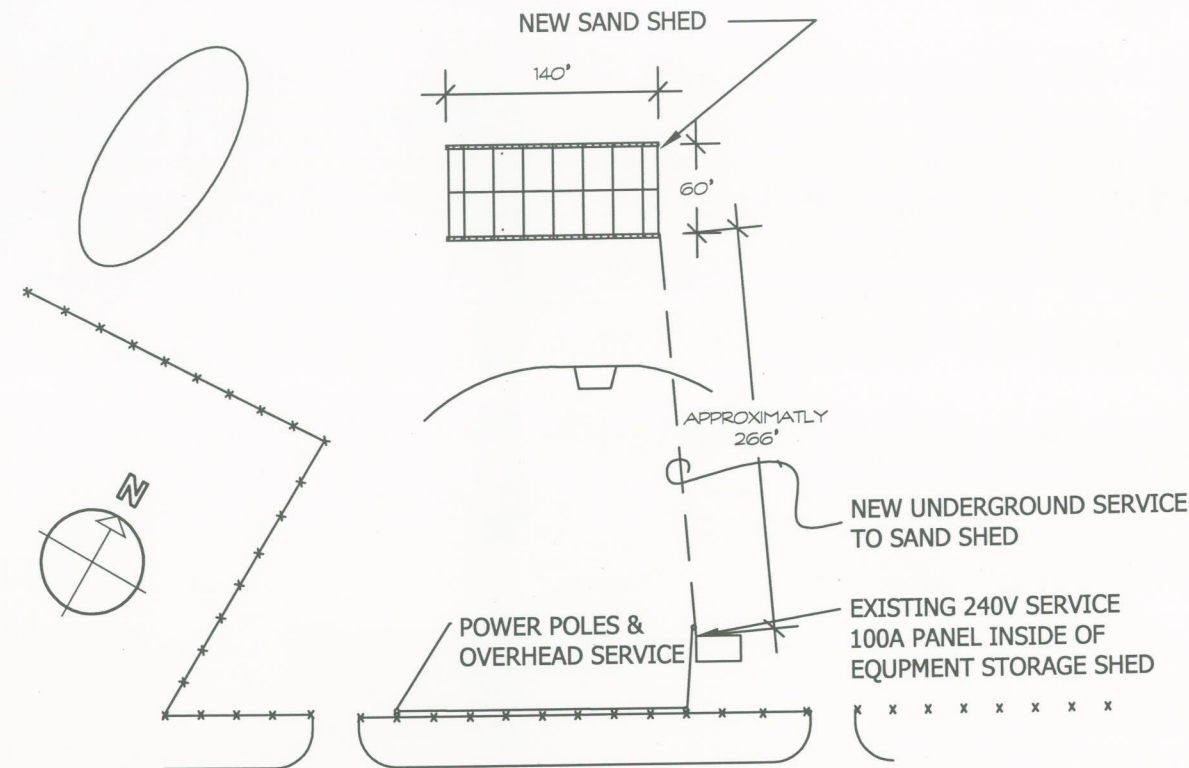

**ELECTRICAL SITE**  
NOT TO SCALE

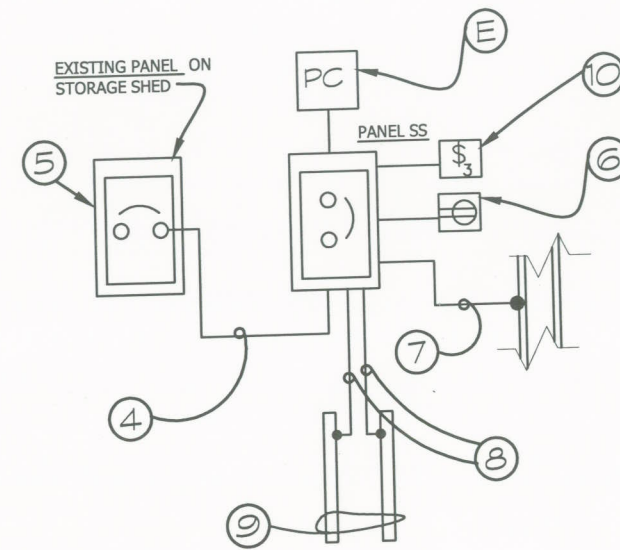

**ONE LINE DIAGRAM**  
NOT TO SCALE

**GENERAL NOTES:**

- (A) ALL BRANCH CIRCUIT WIRING SHALL USE COPPER CONDUCTORS THHN/THWN IN RGS OR IMC BOLTED TO THE STRUCTURE AS NOTED.
- (B) EACH RACEWAY SHALL CONTAIN A GREEN INSULATED COPPER GROUND CONDUCTOR - SIZED PER N.E.C. CONNECT TO RECIPTICAL TERMINALS AND FIXTURES.
- (C) PROVIDE A TYPEWRITTEN CIRCUIT DIRECTORY IN THE NEW BRANCH PANEL.
- (D) RECEPTACLE: HUBBELL NO. GF5362 OR APPROVED EQUAL
- (E) PHOTOCCELL: INTERMATIC NO. K4221 - MOUNT ON CAST IRON W/P BOX - FACE NORTH

SCALES SHOWN  
ARE FOR 11" x 17"  
PRINTS ONLY


**KEYED NOTES:**

- ① MOUNT ON LOWER TUBE MEMBER AT PEAK
- ② MOUNT ON UPPERTUBE MEMBER AT PEAK.
- ③ NEW PANEL SS (MOUNT ON TWO PIECES OF UNISTRUT BOLTED TO CONCRETE BLOCKS OF SAND SHED WITH PHOTO-CELL ON TOP FACING NORTH. SUPPLY THE WB-1 FIXTURES THROUGH THE PHOTO-CELL PANEL CIRCUIT SS-6. MOUNT THE GFCI RECEPTACLE ON THE RIGHT SIDE OF THE PANEL CABINET, CONNECTED TO CIRCUIT SS-8 AND THE ONE LIGHT SWITCH ON THE RIGHT SIDE OF THE CABINET. ALL DEVICES, COVERS, ETC. AT THIS ASSEMBLY SHALL BE RAIN TIGHT.
- ④ RUN (3)-#4 THHN CU- 1-1/4" PVC UNDERGROUND FROM NEW BREAKER IN EXISTING POLE MOUNTED PANEL.
- ⑤ EXISTING PANEL - PROVIDE NEW 70/2 CIRCUIT BREAKER WITH ENGRAVED PHENOLIC LABEL: "PANEL SS FEEDER".
- ⑥ 20 AMP GFCI RECEPTACLE - RATED: "WEATHERPROOF WHILE IN USE".
- ⑦ BOND GROUNDING SYSTEM TO STEEL TUBING WITH (1)-#4 BC IN 1/2" P.V.C.. CONNECT TO EACH STEEL TUBE STRUCTURE THE ENTIRE LENGTH OF THE BUILDING. RUN THE RACEWAY ON TOP OF THE FOUNDATION BLOCKS FASTENED TO THE BLOCKS WITH SINGLE-HOLE STRAPS NOT TO EXCEED 6'-0" SPACING
- ⑧ SEPARATE GROUNDING CONDUCTORS: (1)-#4 BC IN 1/2" PVC.
- ⑨ 5/8" X 8'-0" COPPER COATED STEEL GROUND RODS - LOCATE ADJACENT TO THE BUILDING AND WITH A 10'-0" SEPARATION BETWEEN THE RODS. WHERE REQUIRED BY SUB-SURFACE ROCK, THE RODS MAY BE RUN AT 45 DEGREES FROM THE VERTICAL. WHERE EITHER SHOWN INSTALLATION OR SLANTING INSTALLATION ARE IMPRACTICAL, REPLACE THE RODS WITH A CONTINUOUS NO. 2 BC RING GROUND RUN AROUND THE ENTIRE BUILDING UNDER THE FOUNDATION BLOCKS. CONNECT THE RING GROUND TO THE PANEL GROUND WITH (2)-#4 BC IN 1/2" PVC, FROM POINTS AT EACH SIDE OF BUILDING.
- ⑩ HUBBELL NO. HBL 1203 SWITCHES IN W/P HOUSING WITH WEATHERPROOF COVER RATED "WEATHERPROOF WHILE IN USE" - FASTEN TO THE PANEL.
- ⑪ WIRING SHALL BE NO 10 IN RGS OR IMC.
- ⑫ WIRING TO FIXTURES SHALL BE IN RGS OR IMC FASTENED TO THE LOWER PART OF THE TUBE STRUCTURE WITH "TY-RAP" STRAPS AT SPACINGS NOT TO EXCEED 6'-0" TYPICAL.


		COUNTY	
		FRANKLIN	
CLEVELAND SAND SHED BUILDING NO. 5504 ELECTRICAL SITE PLANS		STATE OF IDAHO TRANSPORTATION DEPARTMENT DIVISION OF HIGHWAYS	
DATE	REVISIONS	DRAWN ROBERT	
NO		DATE 5/11/06	
		CHECKED DRB	
		JOB NO	
		SHEET 3	
		APPROVED	



SUPPORT  
DETAIL FOR  
MHL-1  
FIXTURES  
N.T.S.

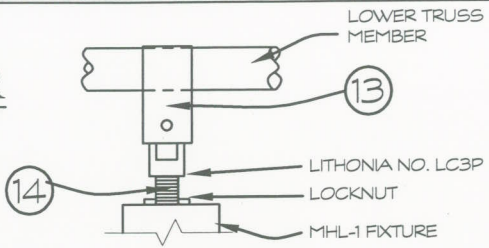

- (13) PROVIDE 1/8" X 1.5" STEEL HANGING LOOP AROUND PURLIN. AFTER LOOPS ARE FORMED AND DRILLED, DIP IN WHITE ENAMEL FOR RUST PROOFING.
- (14) HANG FIXTURE LOOP ON 3/8" STAINLESS STEEL BOLT WITH STAINLESS STEEL LOCK NUT AND STAINLESS STEEL NUT.

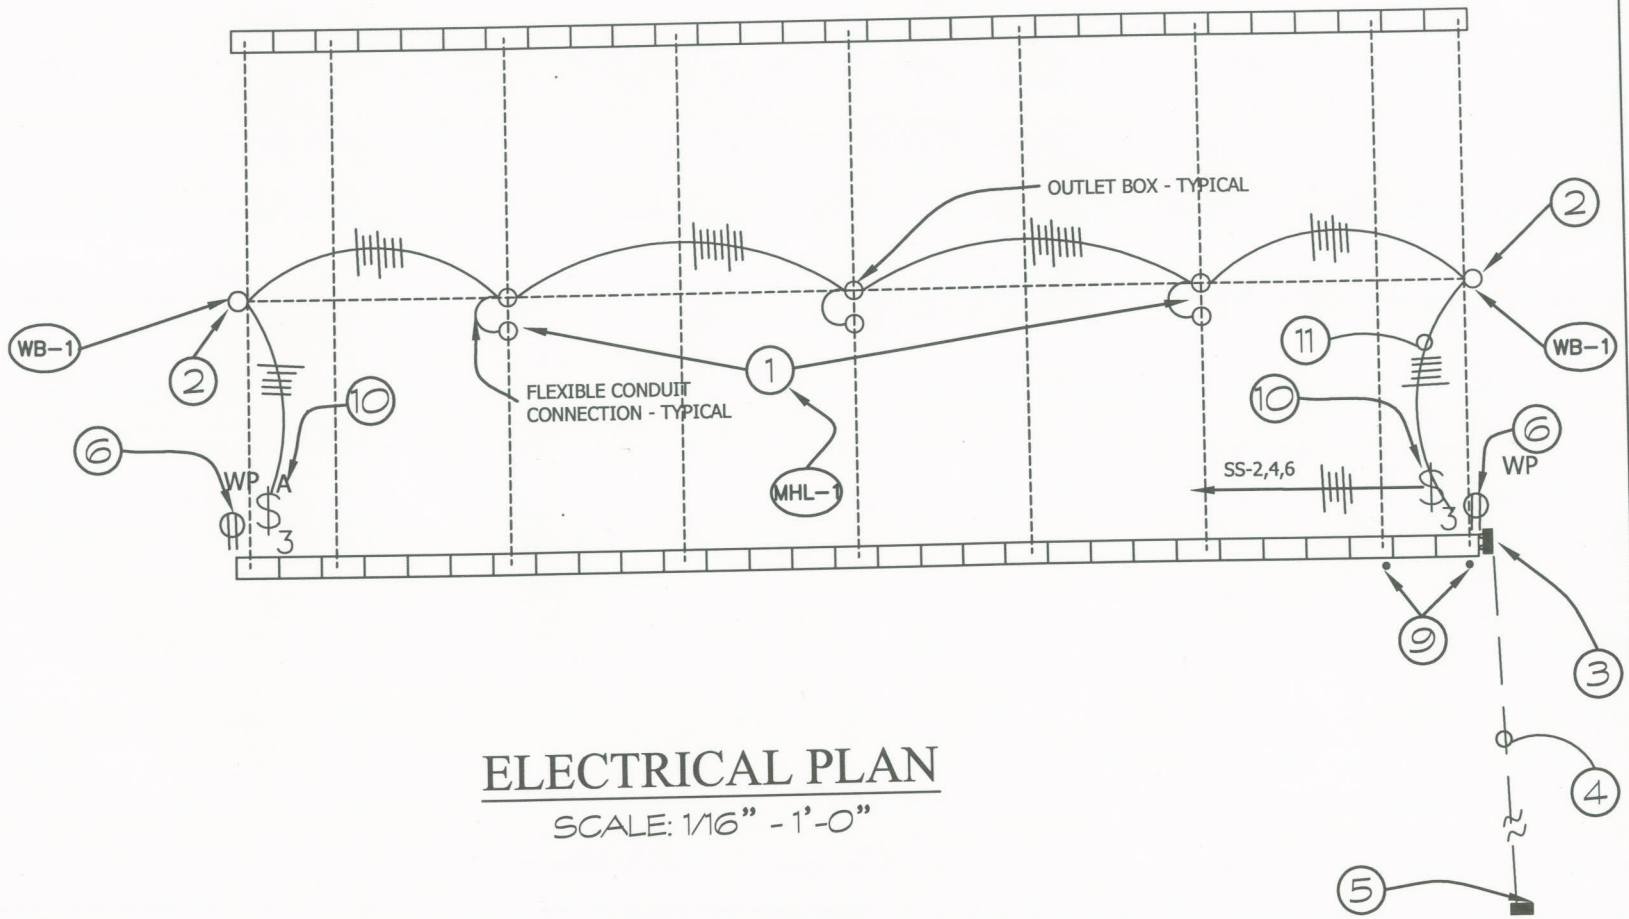

ELECTRICAL PLAN  
SCALE: 1/16" = 1'-0"

PANEL SS

TYPE: LOAD CENTER VOLTAGE: 120/240 VOLTS, SINGLE-PHASE CABINET: NEMA 3R  
MAIN: 70/2 BREAKER BUSES: 100 AMP BUS TYPE: COPPER OR TIN PLATED ALUMINUM  
EQUIPMENT GROUND BUS: BOLTED TO CABINET LABEL: BOLTED TO INTERIOR TRIM


REMARKS	CONNECTED LOADS: BRKR.				PHASE LOADS				BRKR. CONNECTED LOADS:				REMARKS
	POWER	C.O.	LIGHT	AMP	A	B	NO.	P.	AMP	LIGHT	C.O.	POWER	
BUSSED SPACE (PFB)	-	-	-	1	12		2	1	20	7.5	-	-	-
BUSSED SPACE (PFB)	-	-	-	1	3	6	4	1	20	3.8	-	-	-
BUSSED SPACE (PFB)	-	-	-	1	5	3	6	1	20	3.6	-	-	-
BUSSED SPACE (PFB)	-	-	-	1	7	0	8	1	20	-	3.0	-	- SPARE
BUSSED SPACE (PFB)	-	-	-	1	9	0	10	1	20	-	-	-	- SPARE
BUSSED SPACE (PFB)	-	-	-	1	11	0	12	1	20	-	-	-	- SPARE

CONNECTED LOADS: LIGHTS: 9.0 AMPS (15 6) AMPS TOTAL CONNECTED LOAD: 10.5 AMPS 2.5 KVA  
RECEPTACLES: 1.5 AMPS  
POWER: 0.0 AMPS

LIGHT FIXTURES:

- WB-1 WALL BRACKET: 150 WATT HIGH PRESSURE SODIUM LAMP, PRISMATIC GLASS REFRACTOR, WIRE GUARD; DESIGN BASIS LITHONIA NO. TWH 150S 120 TWHWG U (INCLUDING LAMP); APPROVED MANUFACTURES: GENERAL ELECTRIC, HOLOPHANE, LUMARK.
- MHL-1 LOW BAY, METAL HALIDE, 400 WATT LAMP, ACRYLIC PRISMATIC DIFFUSER WITH WIRE GUARD; CORD AND PLUG, WITH L5-15P RECEPTACLE; DESIGN BASIS: LITHONIA NO. TXS 400M A30 120 LC3P/L5-15P WG (INCLUDING LAMP); APPROVED MANUFACTURES: GENERAL ELECTRIC, HUBBELL, LUMARK.

SCALES SHOWN  
ARE FOR 11" X 17"  
PRINTS ONLY

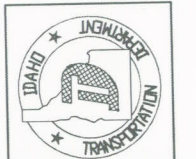

DATE	REVISIONS	NO

CLEVELAND SAND SHED  
BUILDING NO. 5504  
ELECTRICAL PLANS  
COUNTY FRANKLIN

STATE OF IDAHO  
TRANSPORTATION DEPARTMENT  
DIVISION OF HIGHWAYS  
PAGE

DRAWN  
ROBERT  
DATE  
5/1/06  
CHECKED  
DRB  
JOB NO  
SHEET  
4  
APPROVED

**CONTRACTOR'S AFFIDAVIT**

***CONCERNING ALCOHOL AND DRUG-FREE WORKPLACE***

STATE OF \_\_\_\_\_

COUNTY OF \_\_\_\_\_

The undersigned being duly sworn upon oath, deposes and says that

\_\_\_\_\_ complies with the provisions of Section 72-1717 Idaho  
(Contractor Name)

Code (Drug Free Workplace program); that \_\_\_\_\_ provides a  
(Contractor Name)

drug-free workplace program that complies with the provisions of Idaho Code, title 72,

chapter 17 and will maintain such program throughout the life of a state construction contract

and that \_\_\_\_\_ shall subcontract work only to subcontractors meeting  
(Contractor Name)

the requirements of Idaho Code, section 72-1717(1)(a).

\_\_\_\_\_  
Name of Contractor

\_\_\_\_\_  
Address

\_\_\_\_\_  
City and State

By: \_\_\_\_\_  
(Signature)

Subscribed and sworn to before me this \_\_\_\_\_ day of \_\_\_\_\_,  
\_\_\_\_\_.

Commission expires:

\_\_\_\_\_  
NOTARY PUBLIC, residing at

\_\_\_\_\_  
\_\_\_\_\_

**THIS PAGE MUST BE RETURNED WITH YOUR BID DOCUMENTS**

## BIDDERS RESPONSIBILITY PAGE

*PLEASE NOTE: The following documents, IF APPLICABLE TO YOUR BID, must be returned to the Idaho Transportation Department Purchasing Section to allow your bid to be considered.*

- 1.) **Idaho Employer Alcohol and Drug-Free Workplace Act State Construction Contracts - EFFECTIVE: January 1, 2005. Idaho Code, Section 72-1717, the following document is required on ALL State Construction or Improvement of Public Property or Publicly Owned Buildings.**
  - **Affidavit of Alcohol and Drug Free Workplace Program**
- 2.) **“Signature Page”**
  - Public Works License Number must be inserted
  - Page must be signed with an original signature
- 3.) **Bid Response**
  - Individual, Partnership, or Corporation
  - One of three, depending upon company structure, MUST be completed, signed and notarized
- 4.) Bidder must complete Bid Schedule
- 5.) Bidder must complete Domicile Form
- 6.) Subcontractor form SC-1 – **as required per specifications**
- 7.) A 5% Bidders Bond or Cashier's Check
- 8.) **All Addenda** Must be Signed and returned with your Bid Documents. It is the Bidder's responsibility to verify if an addendum was issued.
- 9.) **ALL BIDS** must be submitted in a sealed enveloped with the Requisition Number, Bid Open Date, and Project Name clearly marked on the outside of the envelope.
- 10.) **NO BID ADJUSTMENTS WILL BE ACCEPTED:** Any changes made to a bid must be submitted as a separate bid and all rules remain in effect. ALL REQUIRED paperwork must be re-submitted.
- 11.) **PUBLIC WORKS LICENSE REQUIRED:** - Public Works Contractors License Board – Phone # (208) 332-8968. <http://www2.idaho.gov/dbs>
- 12.) **WORKERS' COMPENSATION INSURANCE:** - Per Idaho Code 72-216. Proof of said insurance must be provided by successful Bidder before Contract(s) are executed. – It shall be the Contractors responsibility to request, each year, a current certificate of insurance is sent to the Agency. Non-Compliance will result in the forfeiture of Contract and all Bonds.
- 13.) **GENERAL AND AUTOMOBILE LIABILITY INSURANCE:** - Proof of said insurance must be provided by successful Bidder before Contract(s) are executed. Non-Compliance will result in the forfeiture of Awarded Contract and all Bonds.



**SAND SHED  
POSSIBLE INTEREST  
-BIDDERS LIST-  
AS OF 10/05**

JORDAN CONSTRUCTION 7187 HAPPY VALLEY RD KUNA ID 83634 208 465 4848	KIGGINS CONCRETE 3610 HWY 30 W POCATELLO ID 83201 208 232 2790	COVERALL BLDG SYSTEMS 2674 DEERFIELD EAGLE ID 83616 208 794-4096 208 939 9122
COUGIT CONSTRUCTION 5446 N HWY 16 EAGLE ID 83616 208 286 0246 208 286 0157	REINCO INC PO BOX 116 PAYETTE ID 83661 208 642-1122	MCALVAIN CONSTRUCTION 5559 W GOWEN RD BOISE ID 83709 208 362 2125 208 362 4356
GAFFORD CONSTRUCTION 1365 N ORCHARD STE 101 BOISE ID 83706 208 322 4773 208 322 8240	SE/Z CONSTRUCTION LLC 5471 S HEYREND DR IDAHO FALLS ID 83402 208 528 9449 208 528 2316 neil_schafer@sezconstruction.com	MARVEL CONSTRUCTION PO BOX F LEWISTON ID 83501 208 743 2553 208 743 2553
RIVERS WEST CONST LLC 807 LINDSAY BLVD IDAHO FALLS ID 83402 208 522 4758 208 522 4763	REIBER-BODELL CONSTRUCTION CO INC 5340 MOMONT RD MISSOULA, MT 59808	HARRIS INC 4555 BURLEY POCATELLO ID 83202 208-237-0575 208-237-0520